



Midnight Sun Complex Floor Plan

1st Floor

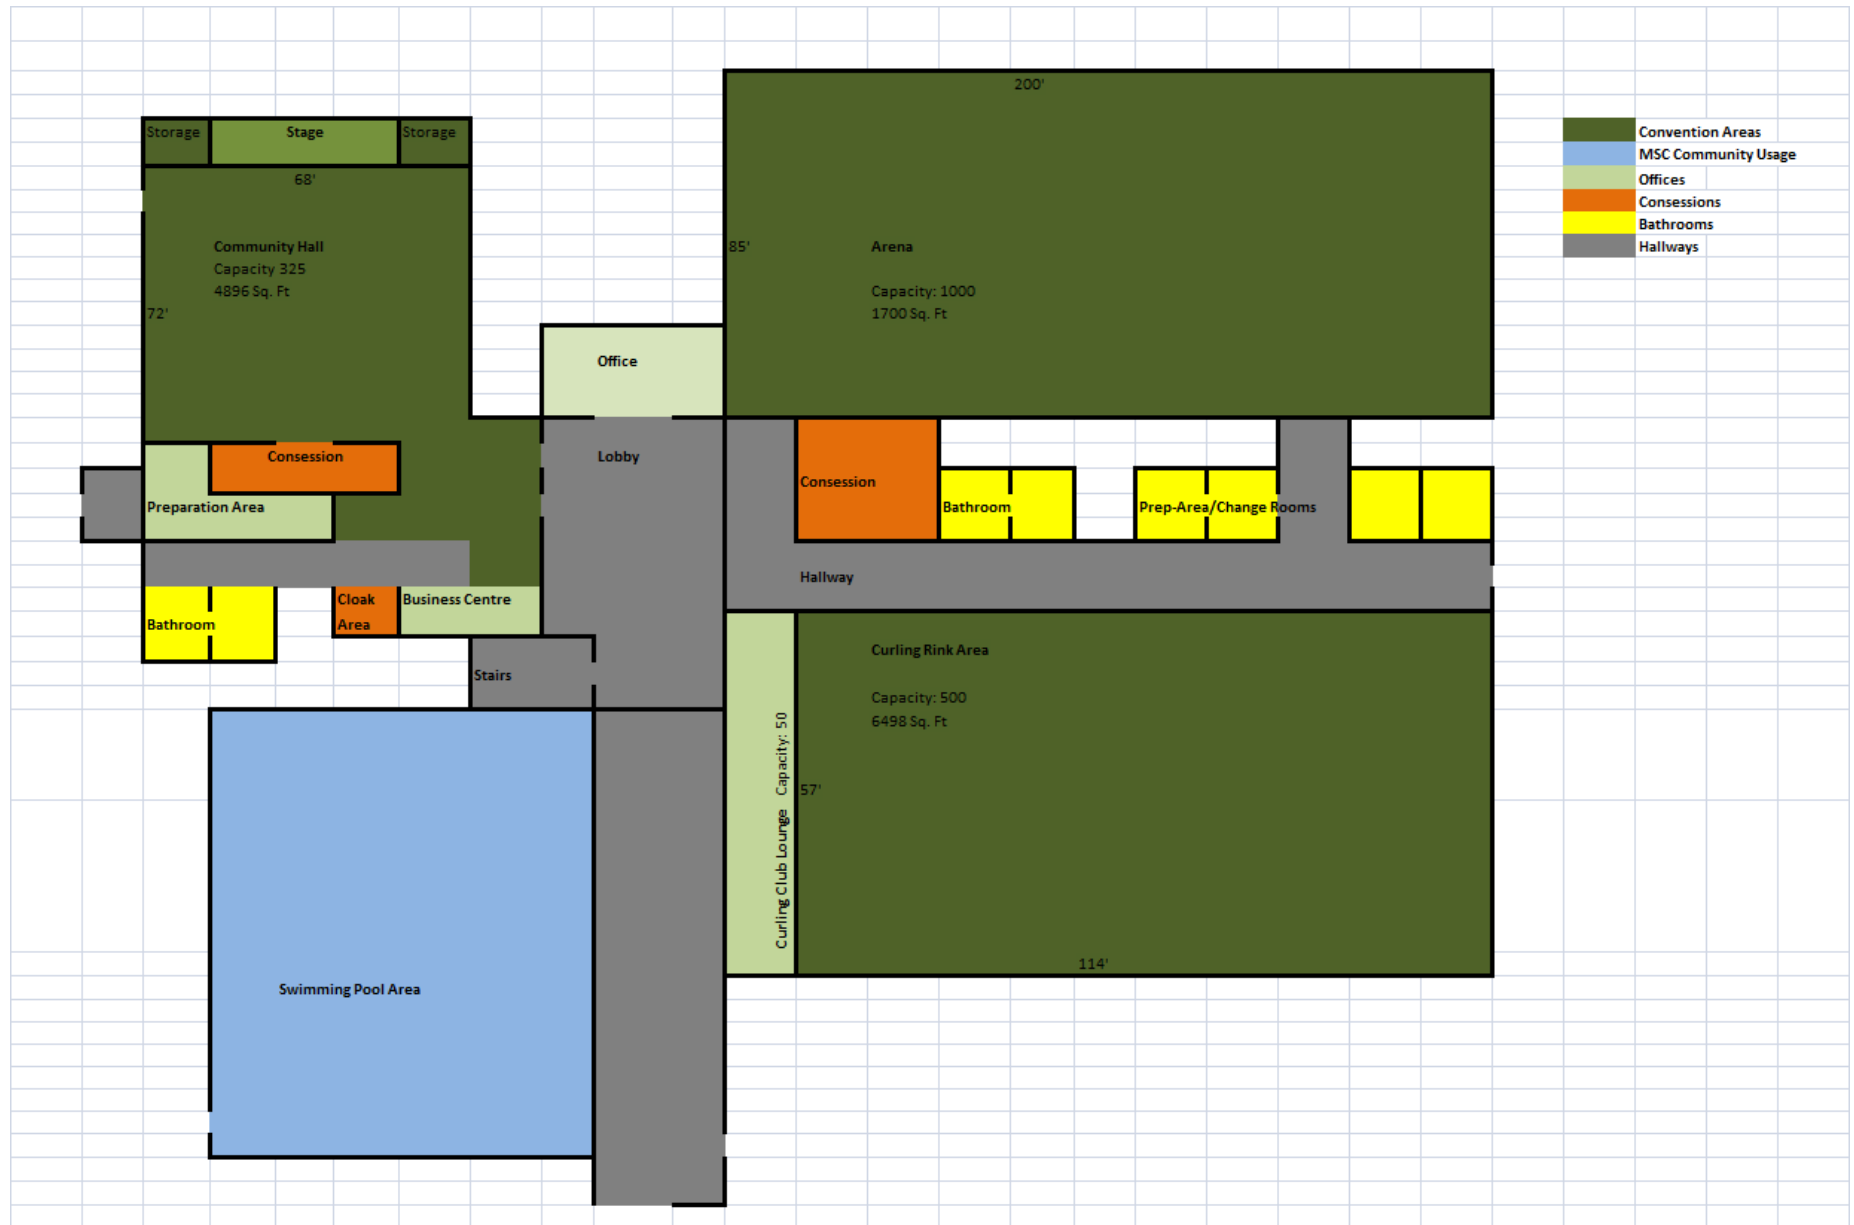

2nd Floor

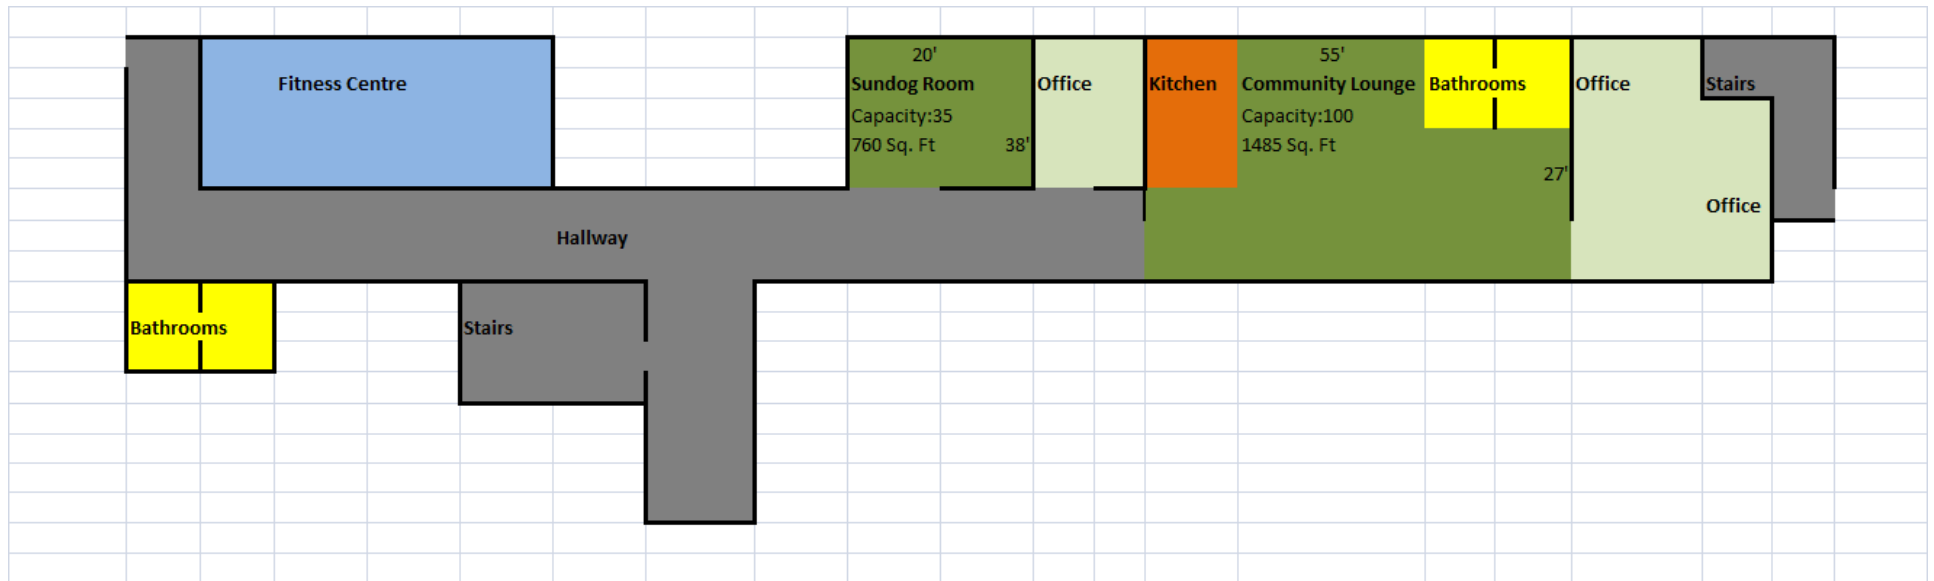

Room Capacities


Midnight Sun Rooms	Dimensions	Square Footage	Theatre	Class room	Board Room	U-Shape	Hollow Square	Banquet (Rounds)	Reception(open)
Community Hall	72' by 68'	4896 sq. ft	350	200	200	200	200	200	350
Skating Arena dry floor	200' by 85'	17000 sq. ft	500	300	300	300	300	300	500
Curling Arena	57' by 114'	6498 sq. ft	500	300	300	300	300	300	500
Sun Dog Room	20' by 38'	760 sq. ft		35	35	35	35	n/a	50
Community Lounge	27' by 55'	1485 sq. ft	100	50	50	50	50	50	100

Conference Facility Floor Plans

Community Hall




Midnight Sun Complex Community Centre Lay-out

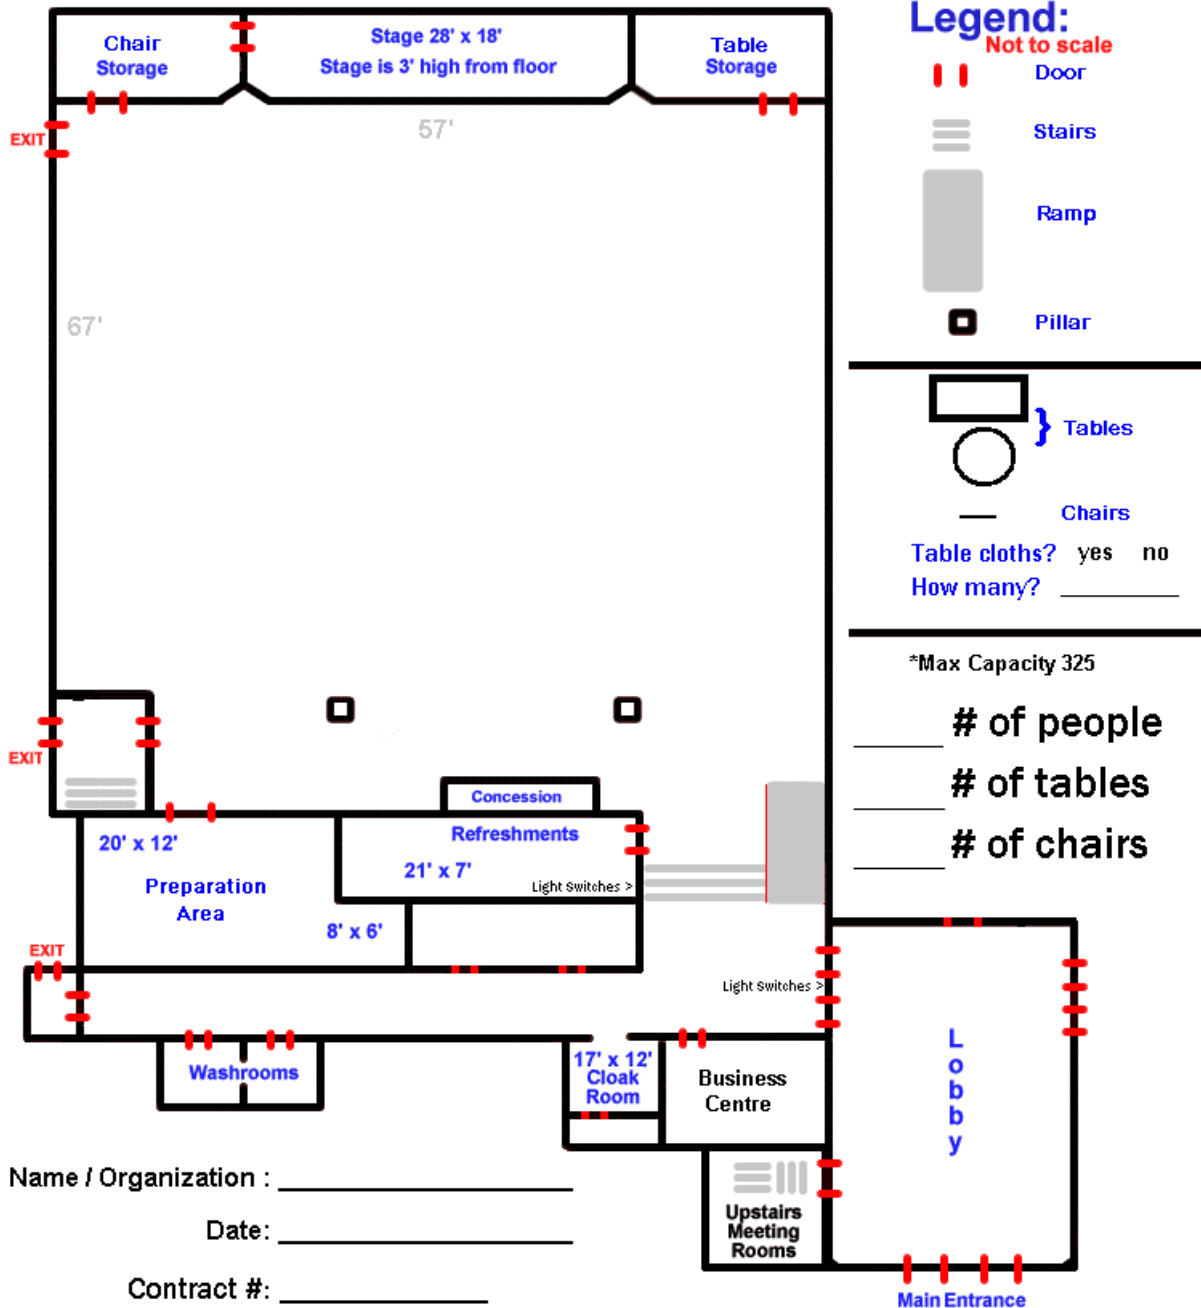



Midnight Sun Complex Community Lounge Lay-out

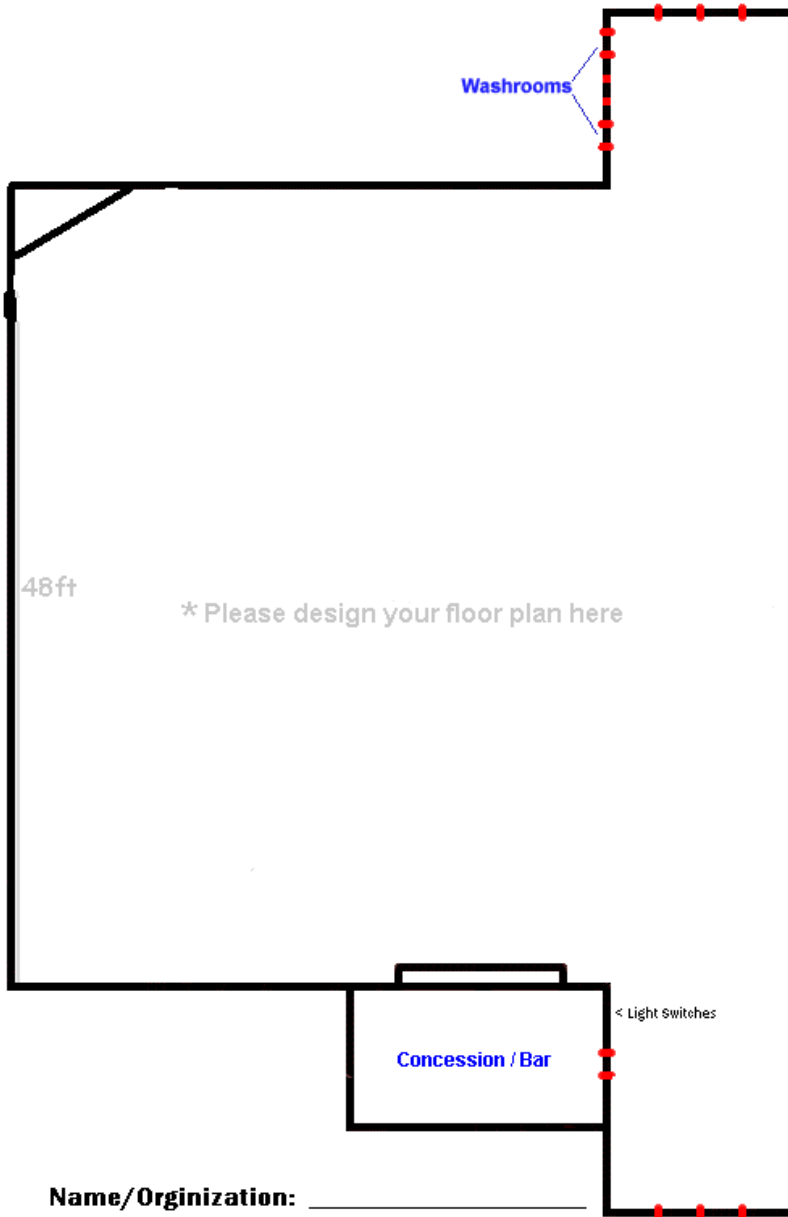

* Please design your floor plan here

Legend:

Not to scale

|| Door

 Tables

— Chairs

Table cloths? yes no

How many? _____

___ # of people?

___ # of tables?

___ # of chairs?

Name/Organization: _____

Rental Date(s): _____

Contract #: _____



Midnight Sun Complex Upstairs Meeting Rooms

washrooms

Name/Organization: _____

Rental Date(s): _____

Contract #: _____

Legend:
Not to scale

- Video conference Equipment
- MultiVisual Board
- *Includes Dry-Erase Board, 2 Flipcharts & screen
- Door
- Stairs
- Phone Jacks

**H
A
L
L
W
A
Y**

NORTH

20'

30'

Sundog Room
(Meeting Room 1)

* Please design your tables & chairs

* Tables

Chairs

*Max capacity is _____ per room


_____ # of people?

_____ # of tables?

_____ # of chairs?



Midnight Sun Complex Curling Club

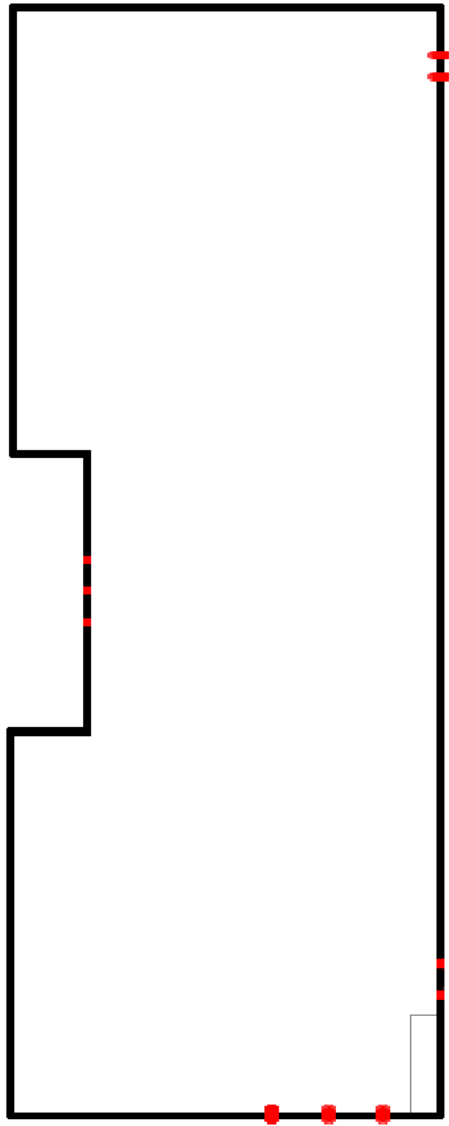

Legend: Not to scale

 Door

 Counter

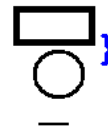
 Chairs

Table cloths? yes no

How many? _____

_____ # of people

_____ # of tables

_____ # of chairs


_____ Name / Organization

_____ Date

_____ Contract #

Roy Suglo Ipana Memorial Arena Dry Floor

Roy Suglo Ipana Memorial Arena
Dry Floor

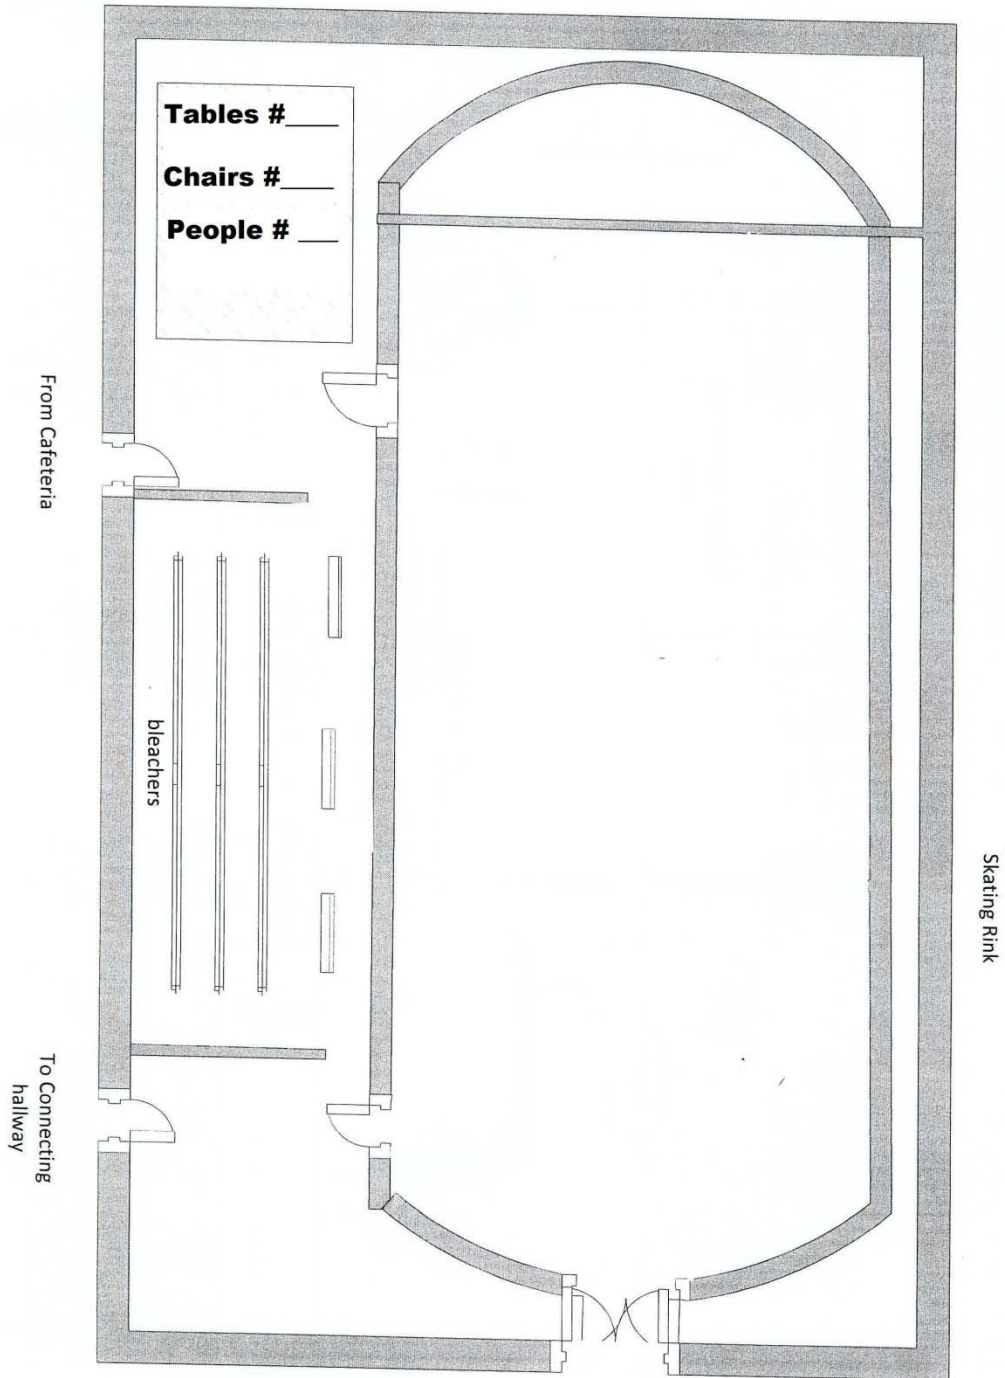


Midnight Sun Complex

to outside



Midnight Sun Complex Curling Arena

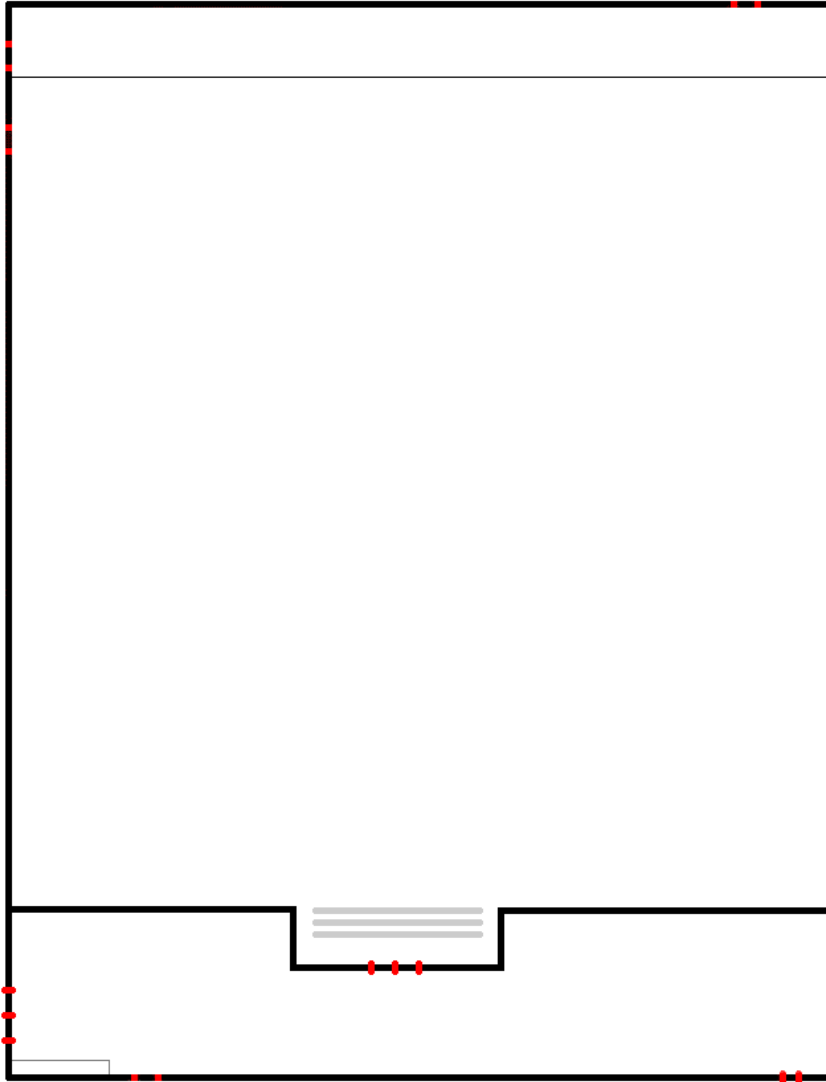

Legend: Not to scale

 Door

 Counter


 } Tables

 Chairs

Table cloths? yes no

How many? _____

_____ # of people

_____ # of tables

_____ # of chairs

Name / Organization

Date

Contract #