


STREET NAME

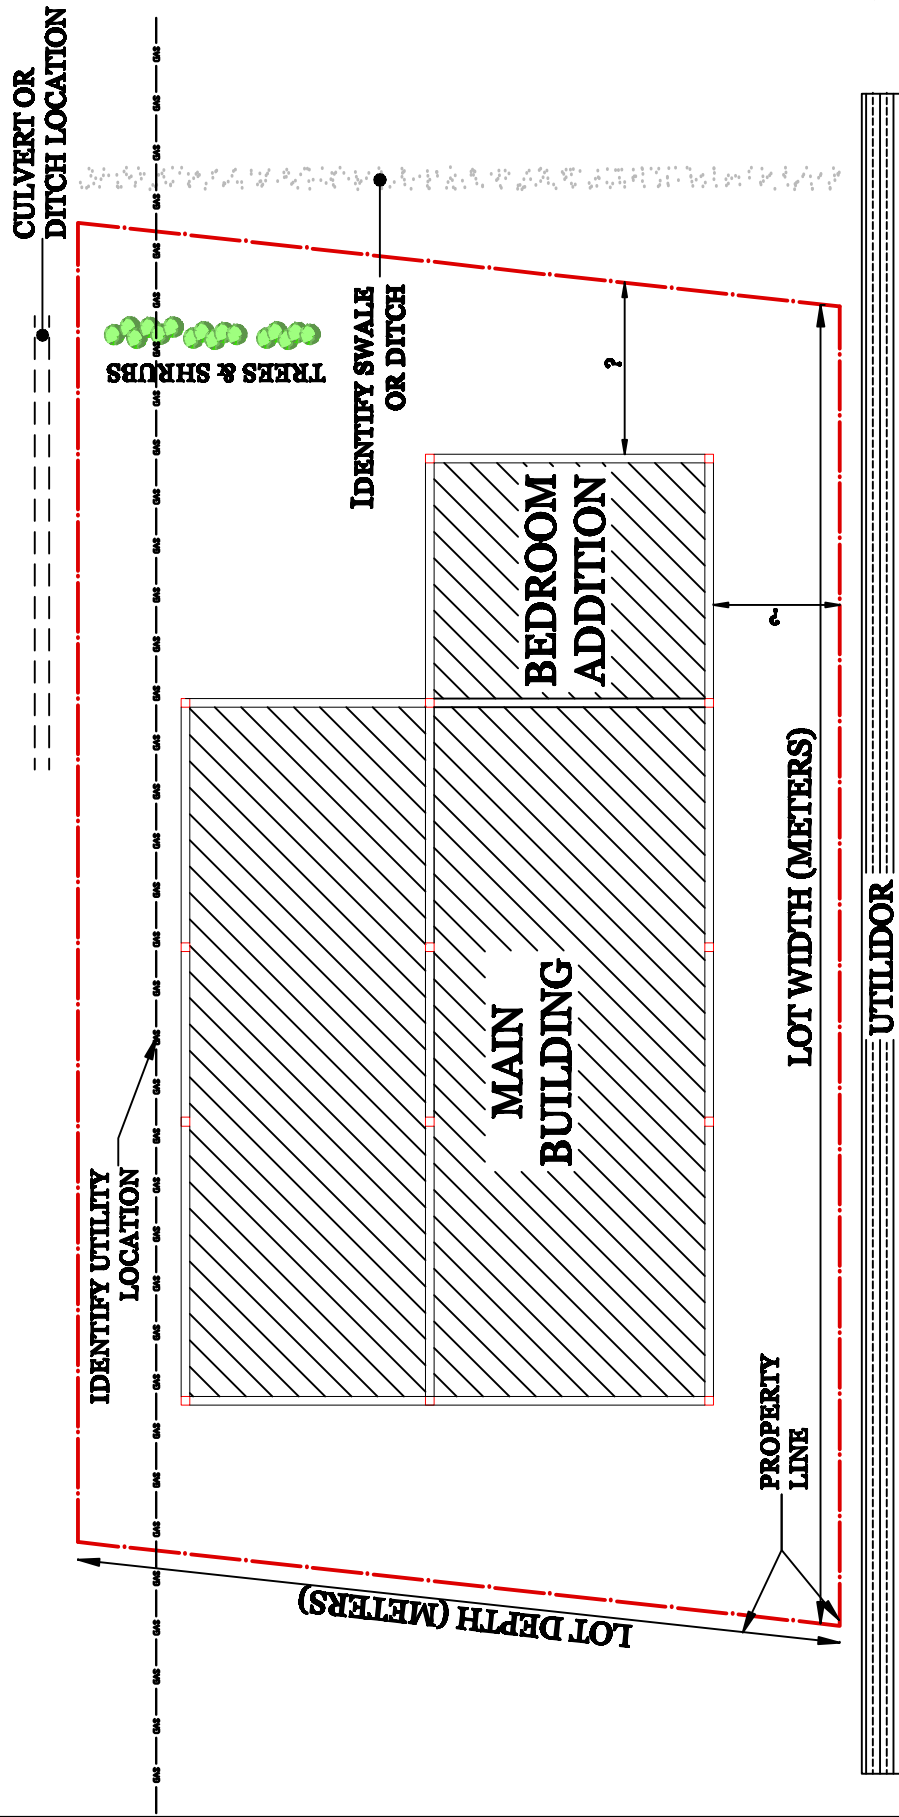

SITE PLAN
SCALE:

TYPICAL PLANS: CONSTRUCTION ADDITION

Planning & Development
P.O. Box 1160, 2 Firth Street
Inuvik, NT X0E 0T0
Tel: (867)-777-8600
Fax: (867)-777-8601
www.inuvik.ca

