



TOWN OF INUVIK
Northwest Territories

CHIEF JIM KOE PARK PROJECT(S) UPDATE

Inuvik Town Council
Committee of the Whole
August 10, 2020



CHIEF JIM KOE PARK



Chief Jim Koe was born in 1909 and lived in the Park area. He was one of the original members of the Kiowa Tribe and was a very active member. He was a very good person and was very kind to everyone. 




OVERALL SITE PLAN

CHIEF JIM KOE PARK – OVERALL SITE PLAN

▶ Status Update:

- ▶ Former stage removed
- ▶ Site prep & ground work occurring this month
- ▶ Construction & installation to begin this Aug. 2020
- ▶ Projects scheduled to be completed by Dec. 2020
- ▶ Council & Administration still to decide what to do with existing kiosk building

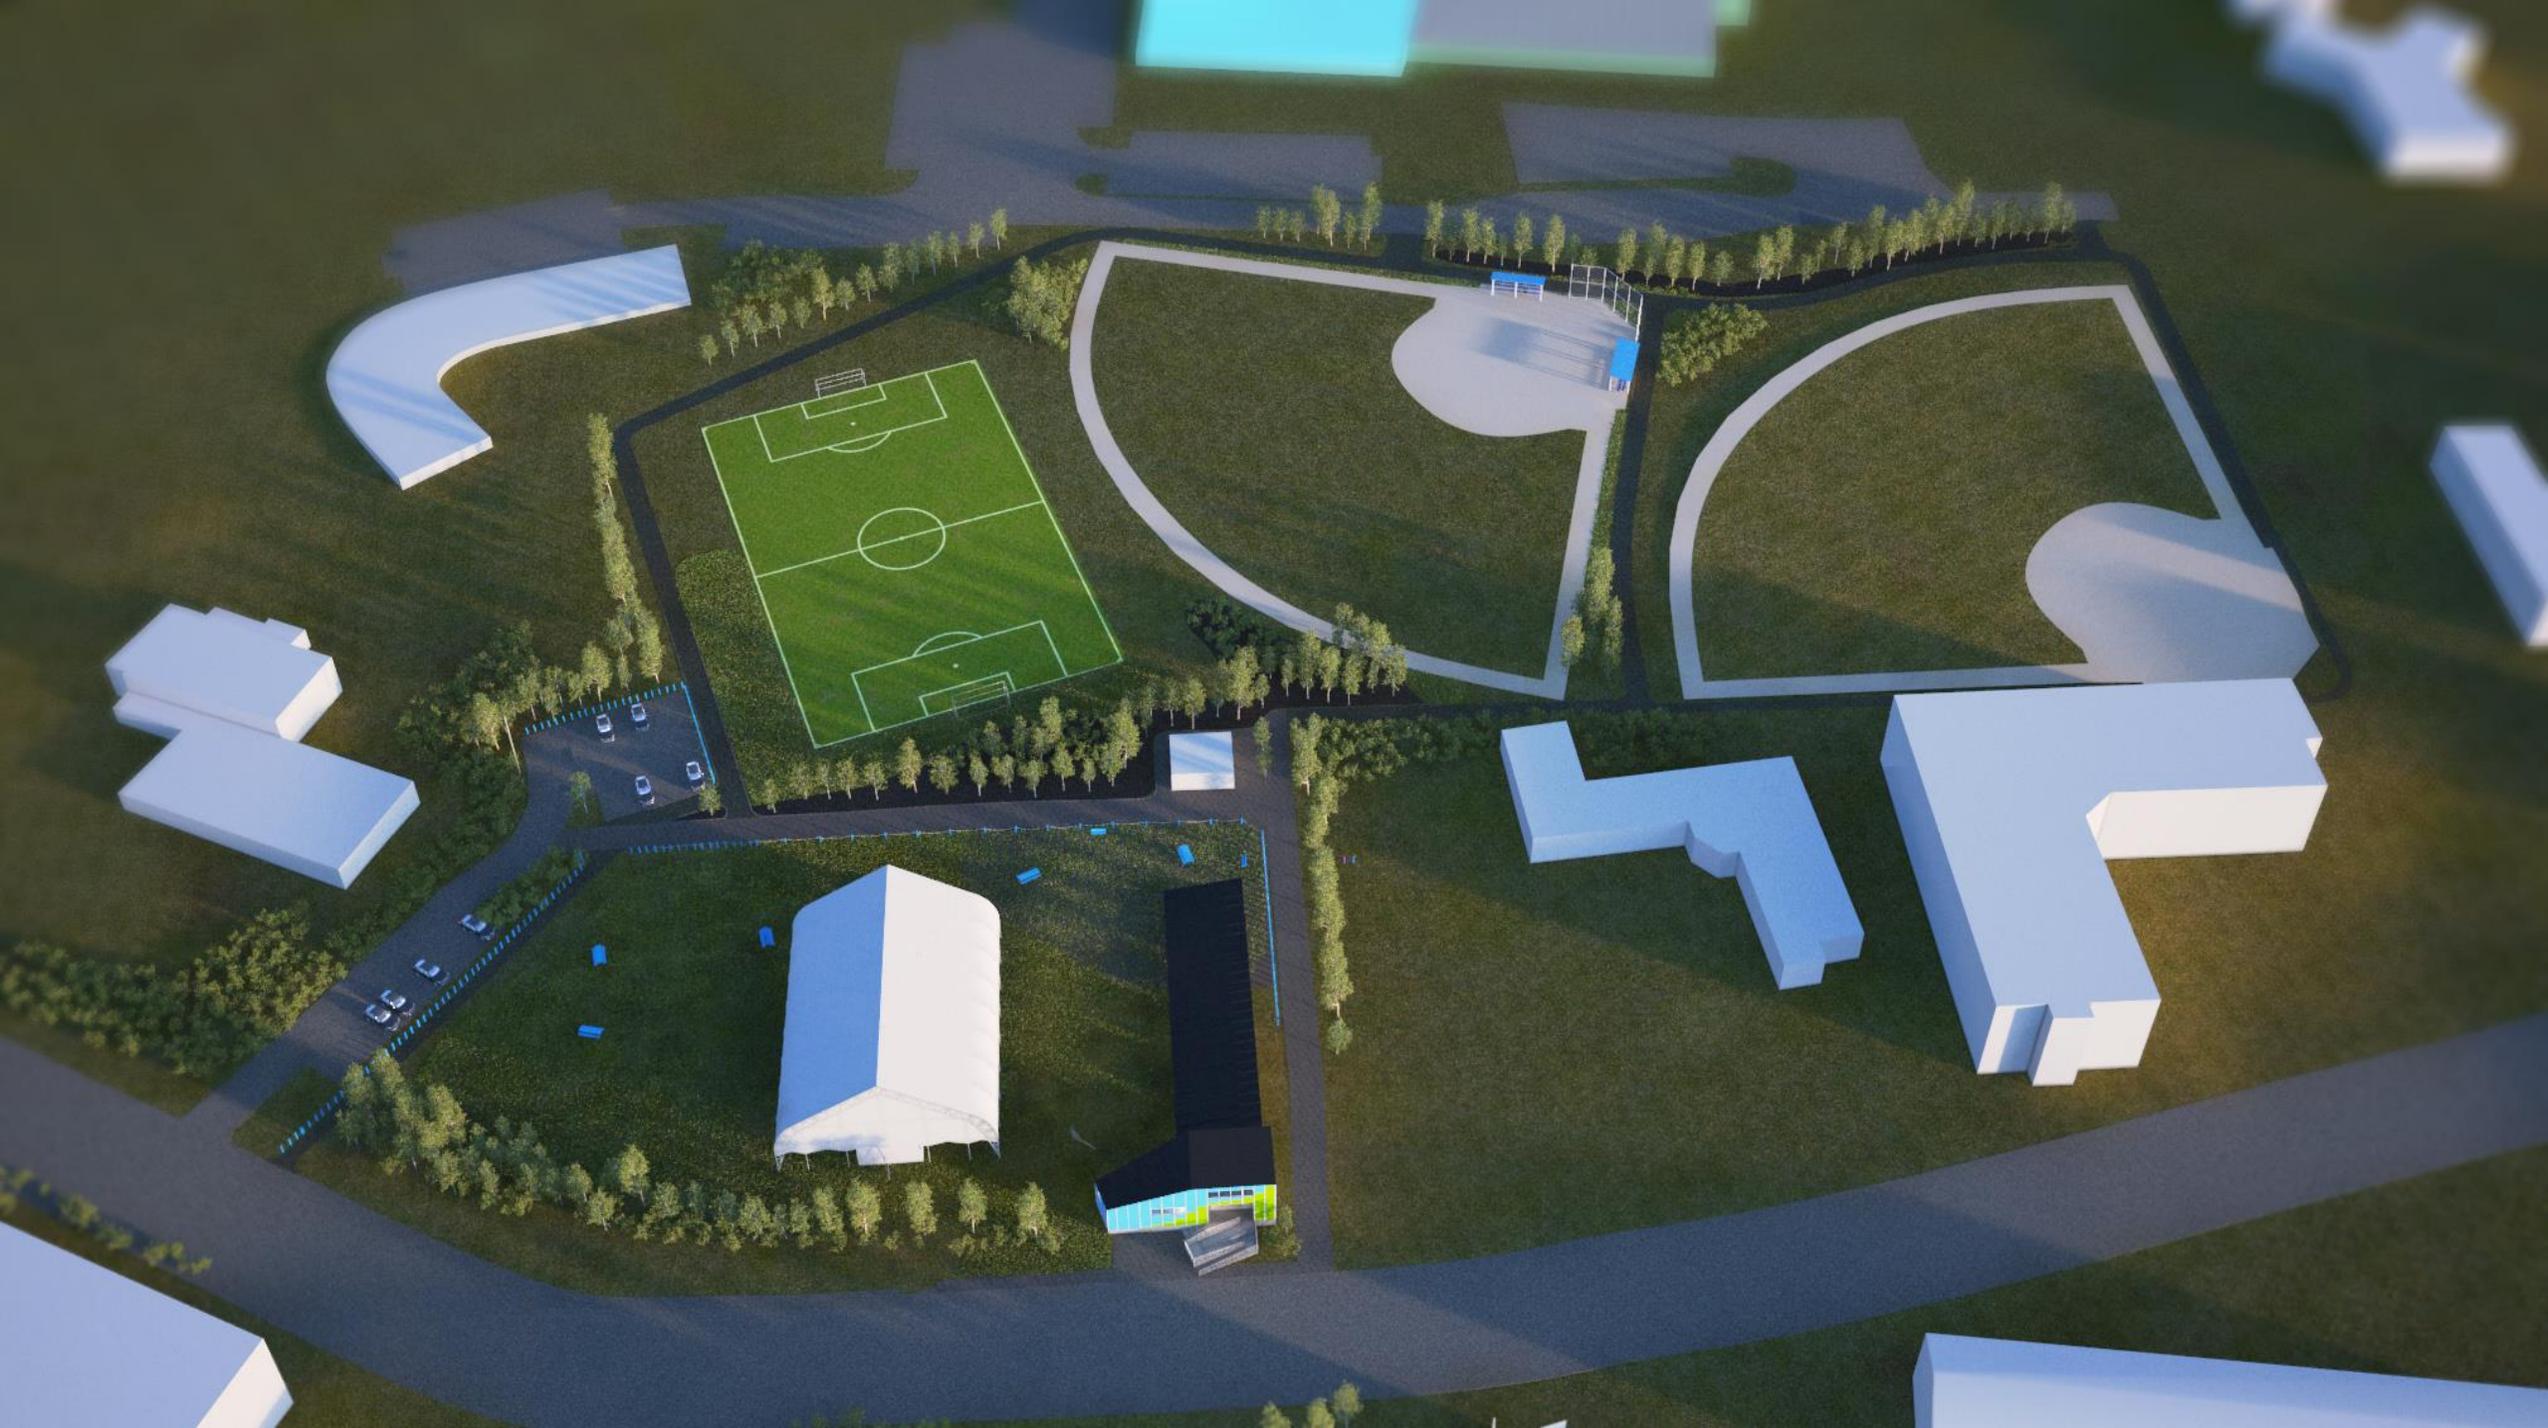

A photograph of a person in a blue shirt and black shorts jumping over a crowd of people. The crowd is standing on a paved area, and a large building is visible in the background. The scene is set against a clear blue sky. The image is framed by a dark blue and black geometric overlay on the right side.

PERFORMANCE PAVILION

PERFORMANCE PAVILION

- ▶ Why a covered stage & performance area
 - ▶ Improved capacity for larger events
 - ▶ Predictability of venue despite weather
 - ▶ Extended shoulder seasons
 - ▶ Community space for dances, concerts, performances, cultural demonstrations, weddings, meetings, events, festivals & more

PERFORMANCE PAVILION

- ▶ Funding: TOI Capital Budget & Canada Heritage
- ▶ Status Update:
 - ▶ Final Design Approved
 - ▶ 4 major components finalized (see next slides)
 - ▶ Installation to begin Aug. 2020
 - ▶ Awaiting for delivery of several components

PERFORMANCE PAVILION

▶ Trailer Stage

- ▶ Purchased
- ▶ On site in Inuvik



PERFORMANCE PAVILION


- ▶ Platform Stage
 - ▶ Purchased
 - ▶ On site in Inuvik



PERFORMANCE PAVILION

▶ Bleachers

- ▶ Purchased
- ▶ Being manufactured
- ▶ Anticipated delivery early September
- ▶ 3 x 90pax each
- ▶ Including ramps & accessible seating

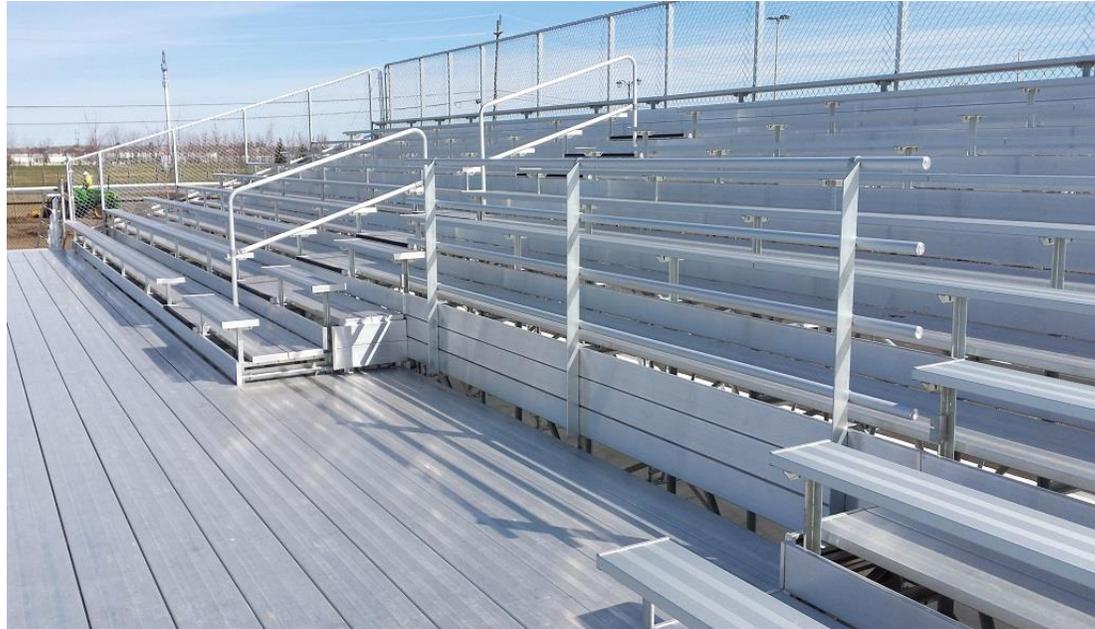

PERFORMANCE PAVILION

▶ Cover Structure

- ▶ Purchased
- ▶ Structure undergoing additional engineering and assessment
- ▶ Construction & installment assistance required
- ▶ Scheduled for arrival & installation early September 2020

TOWN OF INUVIK
Northwest Territories



TOWN OF INUVIK
Northwest Territories



TOWN OF INUVIK
Northwest Territories



PERFORMANCE PAVILION

▶ Cover Membrane


- ▶ Final artwork including language translation approved
- ▶ Currently being fabricated
- ▶ Installment assistance required
- ▶ Anticipated delivery and installment in early September



TOWN OF INUVIK
Northwest Territories

STAGE COVER - STRUCTURE

*THIS IS A SAMPLE IMAGE FROM TEST BUILD SITE.
THIS IS ONLY ONE SECTION OF A MUCH LARGER COVER PIECE.
PROVIDED TO SHOW SCALE.

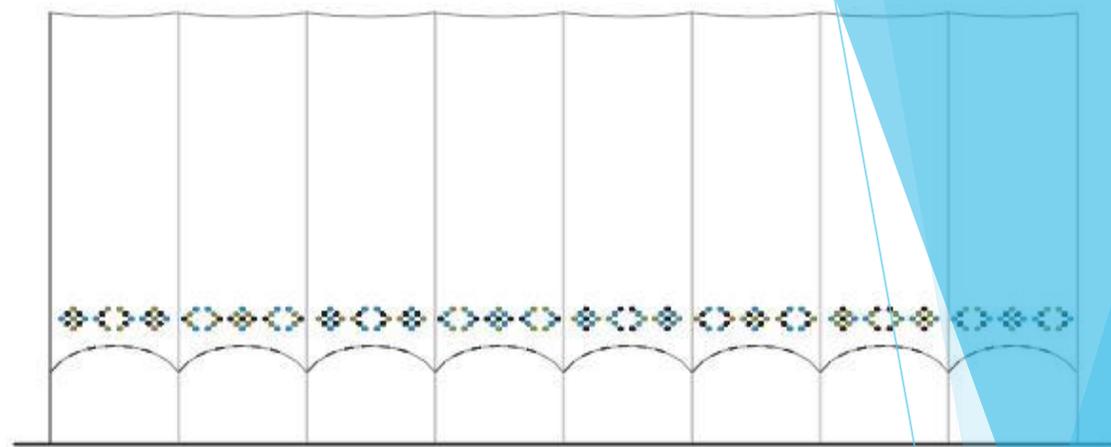

DELTA BRAID & LANGUAGES IN OFFICIAL TOWN OF INUVIK GREEN & BLUE COLOURS



STAGE COVER - MEMBRANE



THANK YOU & ACKNOWLEDGEMENT TO THE FOLLOWING FOR PROVIDING TRANSLATION:
GWICH'IN TRIBAL COUNCIL - DEPARTMENT OF CULTURE & HERITAGE AND
THE INUVIALUIT CULTURAL RESOURCE CENTRE



INUVIK

nikhwika'itshoh hah nanohjah
welcome
quynaaini qaitapsi

TOWN OF INUVIK
ᑭᓄᓴᓴᓴᓴ ᑭᓄᓴᓴᓴᓴ

(13mm)

INUVIK

nikhwikaik'it shòh hòh nanahjah
quyanainni qaigapsi
welcome

23' x 5'
115 sqf

44' x 3' = 132 sqf
29' x 3' = 87 sqf
11' x 2' = 22 sqf

103 sqf
total each gable

11' x 2.2' = 24.2 sqf ea
193.6 sqf total / each side

Teepee/Green

Pantone 646 C / C60 M40 Y100 K0

Midnight Sun Rays / Blue

Pantone 5767 C / C80 M40 Y10 K0

INUVIK

nikhwikaik'it shòh hòh nanahjah
quyanainni qaigapsi
welcome



A collage of traditional Arctic handicrafts. On the left, a pair of white boots with vibrant pink and purple floral embroidery and blue straps are shown. In the center, a dark-colored bag with a fringed bottom and a blue floral design is visible. On the right, a woven basket contains more embroidered items. The background is a mix of these items, creating a rich texture of traditional craftsmanship.

ARCTIC MARKET & VISITOR CENTRE / TOURISM BUILDING

ARCTIC MARKET BUILDING

- ▶ Why a new Arctic Market building
 - ▶ Improved capacity for more vendors
 - ▶ Predictability of venue despite weather
 - ▶ Extended shoulder seasons
 - ▶ Community space for future markets, workshops, artist in residency programs, community programming, special event rentals, & more


VISITOR CENTRE / TOURISM OFFICE

▶ Why a new building?

- ▶ To provide visitor servicing year-round including showcasing small businesses, tourism operators, local retail and arts & crafts
- ▶ We want to complement (and not compete with) the services and amenities already provided by the GNWT Western Arctic Visitor Centre from mid May to mid September
- ▶ Current Town Office space does not allow for proper visitor servicing; new space will allow tourism staff to interact with visitors while Town Office staff can maintain residents as their priority
- ▶ To have a signature & designated visitor reception space for the Town of Inuvik with retail, promotion, & small interpretive space that is modern, welcoming, and interactive
- ▶ To provide a central meeting space / workshop space for community groups and artists
- ▶ By having full-time, year round staff on site we are able to better manage the space and provide services and programming in one central location


ARCTIC MARKET & VISITOR/TOURISM BUILDING


- ▶ Funding: TOI Capital Budget & CanNor
- ▶ Status Update:
 - ▶ Received final design concept & preliminary drawings to Tender from Architects
 - ▶ Invitation to Tender for Building Construction posted on July 22
 - ▶ Updated construction drawings provided by Architects on Tuesday, August 4
 - ▶ Addendum sent to 16 registered bidders, including some local firms
 - ▶ At request of bidders, Tender extended until Aug 19
 - ▶ Site preparation required (utilidor, pilings, electrical)
 - ▶ Confirmation pending of additional funds from funding partner
 - ▶ Construction to begin shortly after Tender award
 - ▶ Scheduled for completion by December 2020

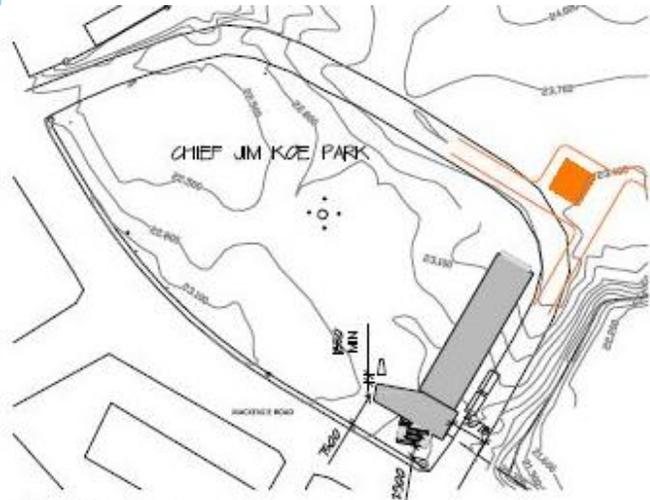

1 Site Plan
A1 scale 1:1000

ARCTIC MARKET & VISITOR CENTRE BUILDING

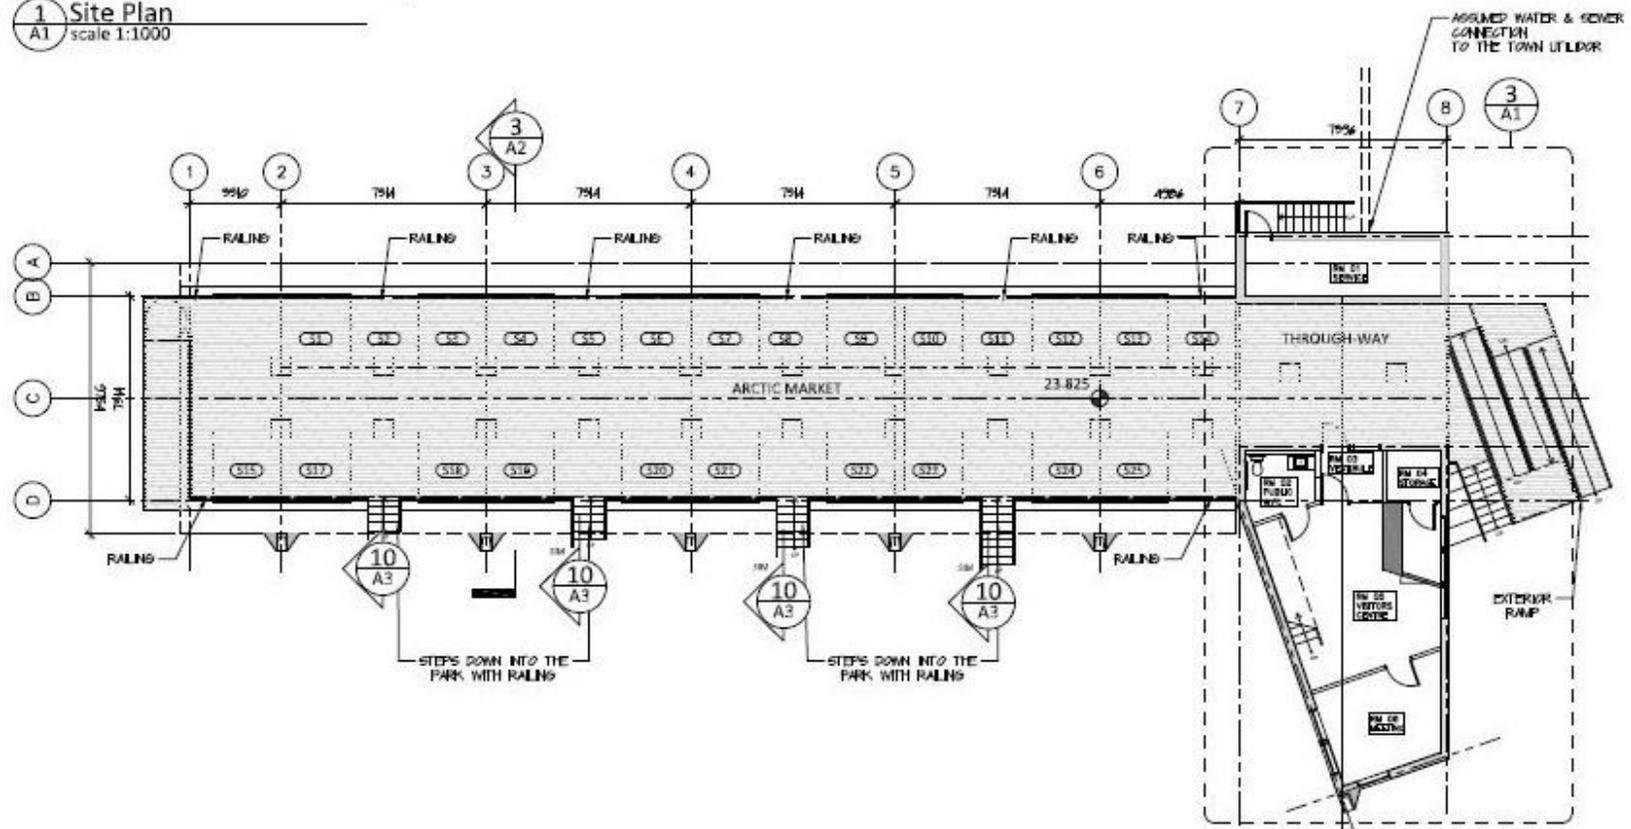


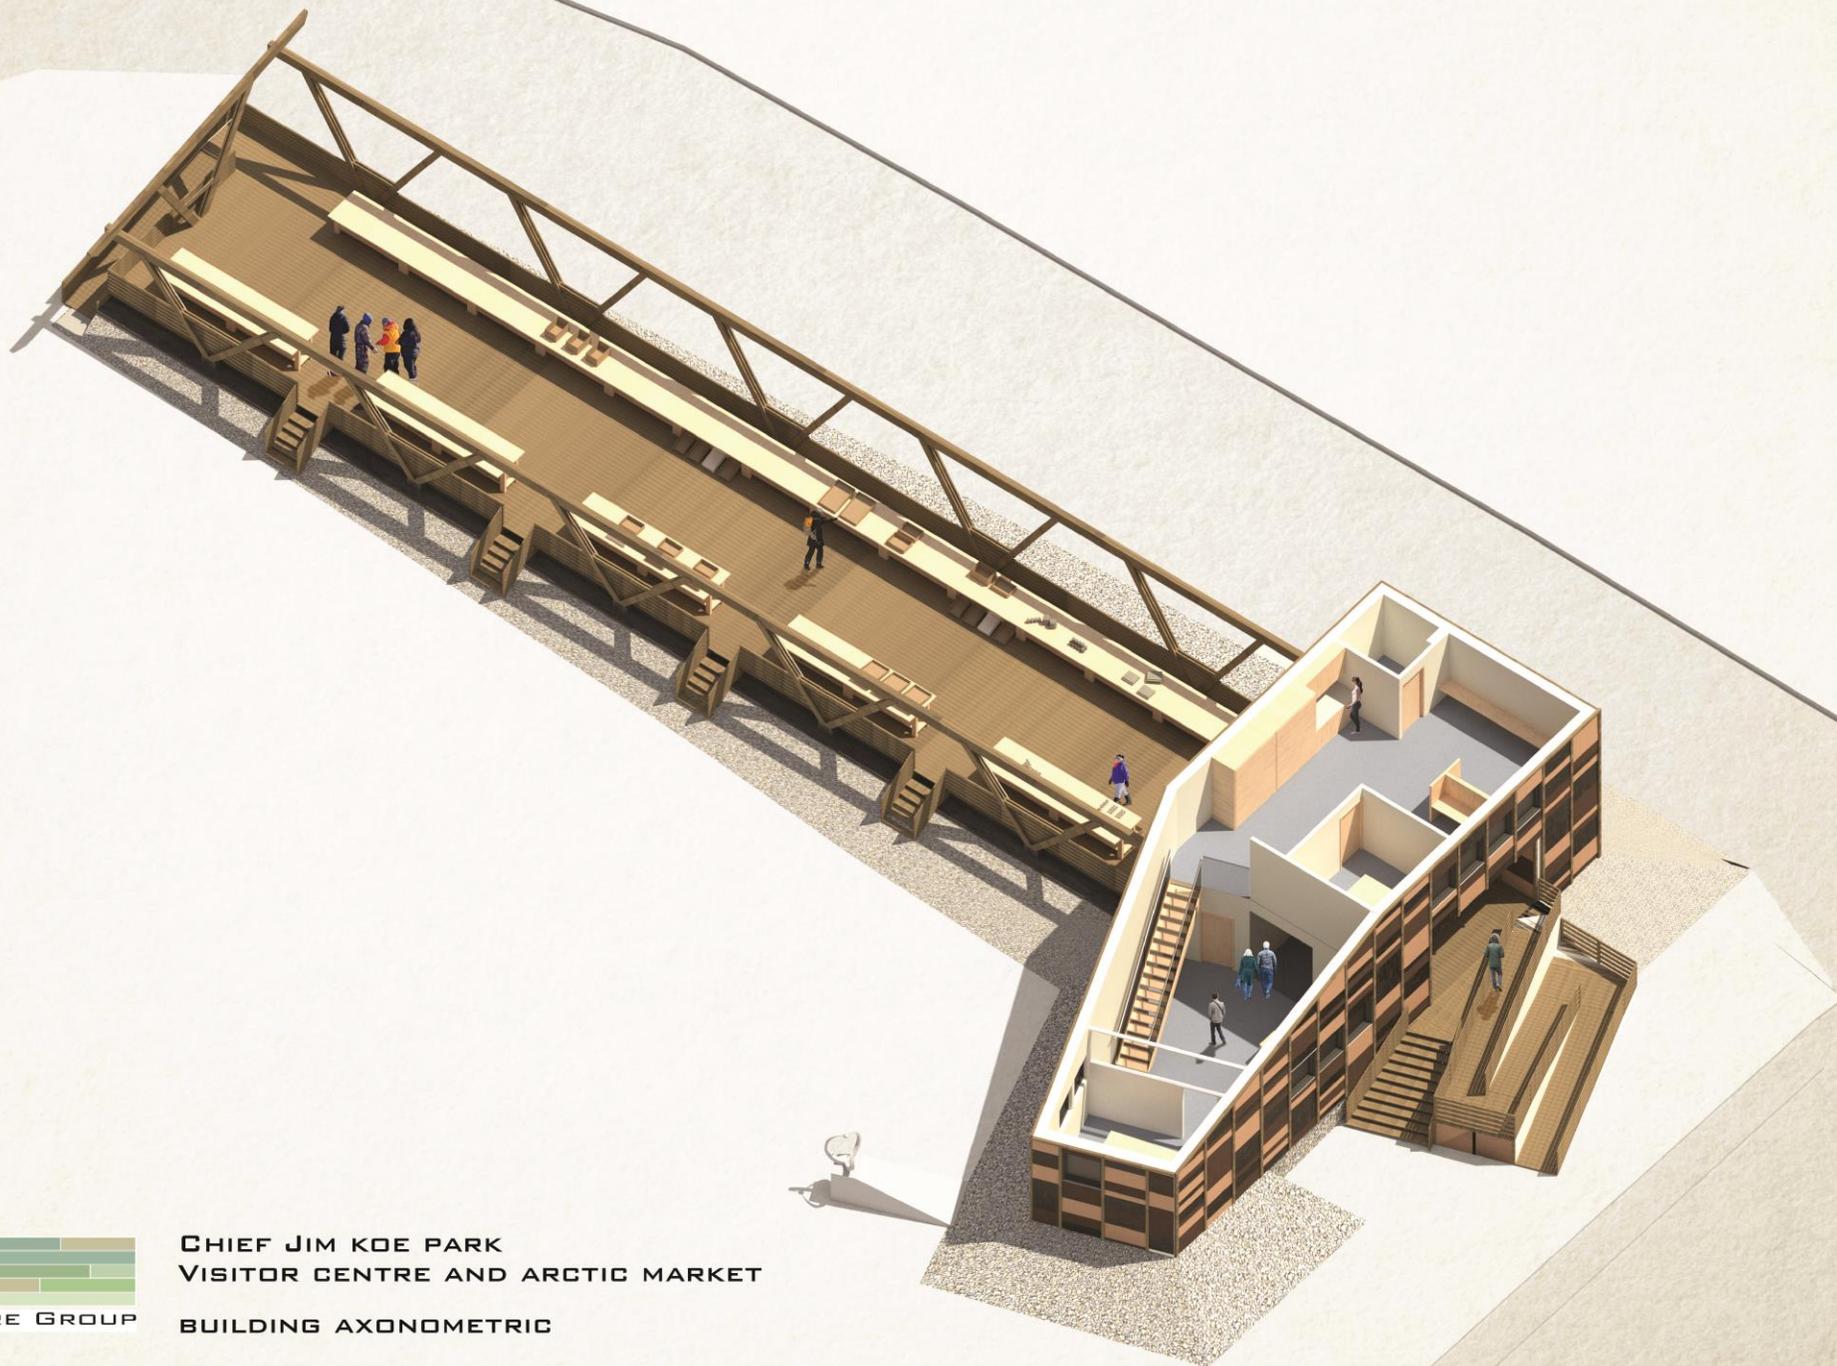







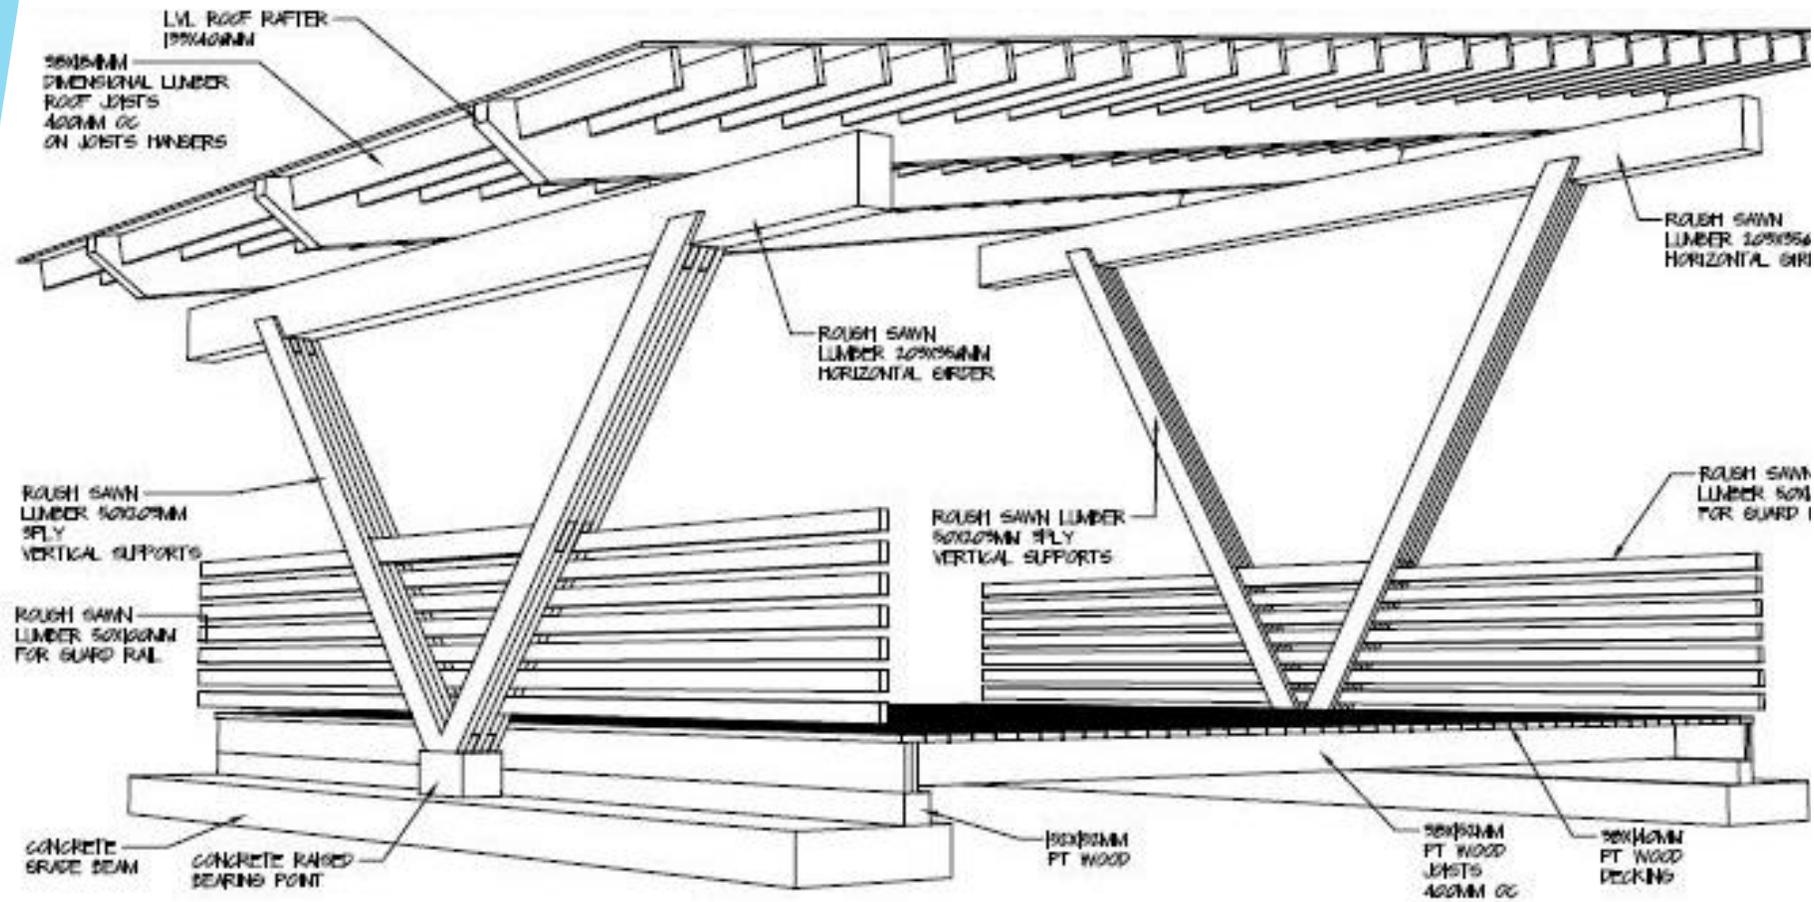

10 Arctic Market Diagram
A4 N/A

ARCTIC MARKET BUILDING





CHIEF JIM KOE PARK

NEXT STEPS

FUTURE OPPORTUNITIES / PROJECTS

- ▶ Demolition / re-purposing / re-location of Community Kiosk & existing mural
- ▶ Public Art Projects & Installations
- ▶ Entry & Wayfinding Park Signage
- ▶ New Chief Jim Koe Park Sign
- ▶ Park & Walkway Lighting
- ▶ Washrooms & Canteen Building
- ▶ Community Programming & Events

STAY INFORMED

- ▶ Town of Inuvik Website – Project Page
- ▶ Town Council Meetings
- ▶ Town of Inuvik Facebook Page
- ▶ Subscribe to E-News Updates from Town Website
- ▶ Contact Town of Inuvik Mayor, Council or Staff



QUESTIONS?
COMMENTS?